
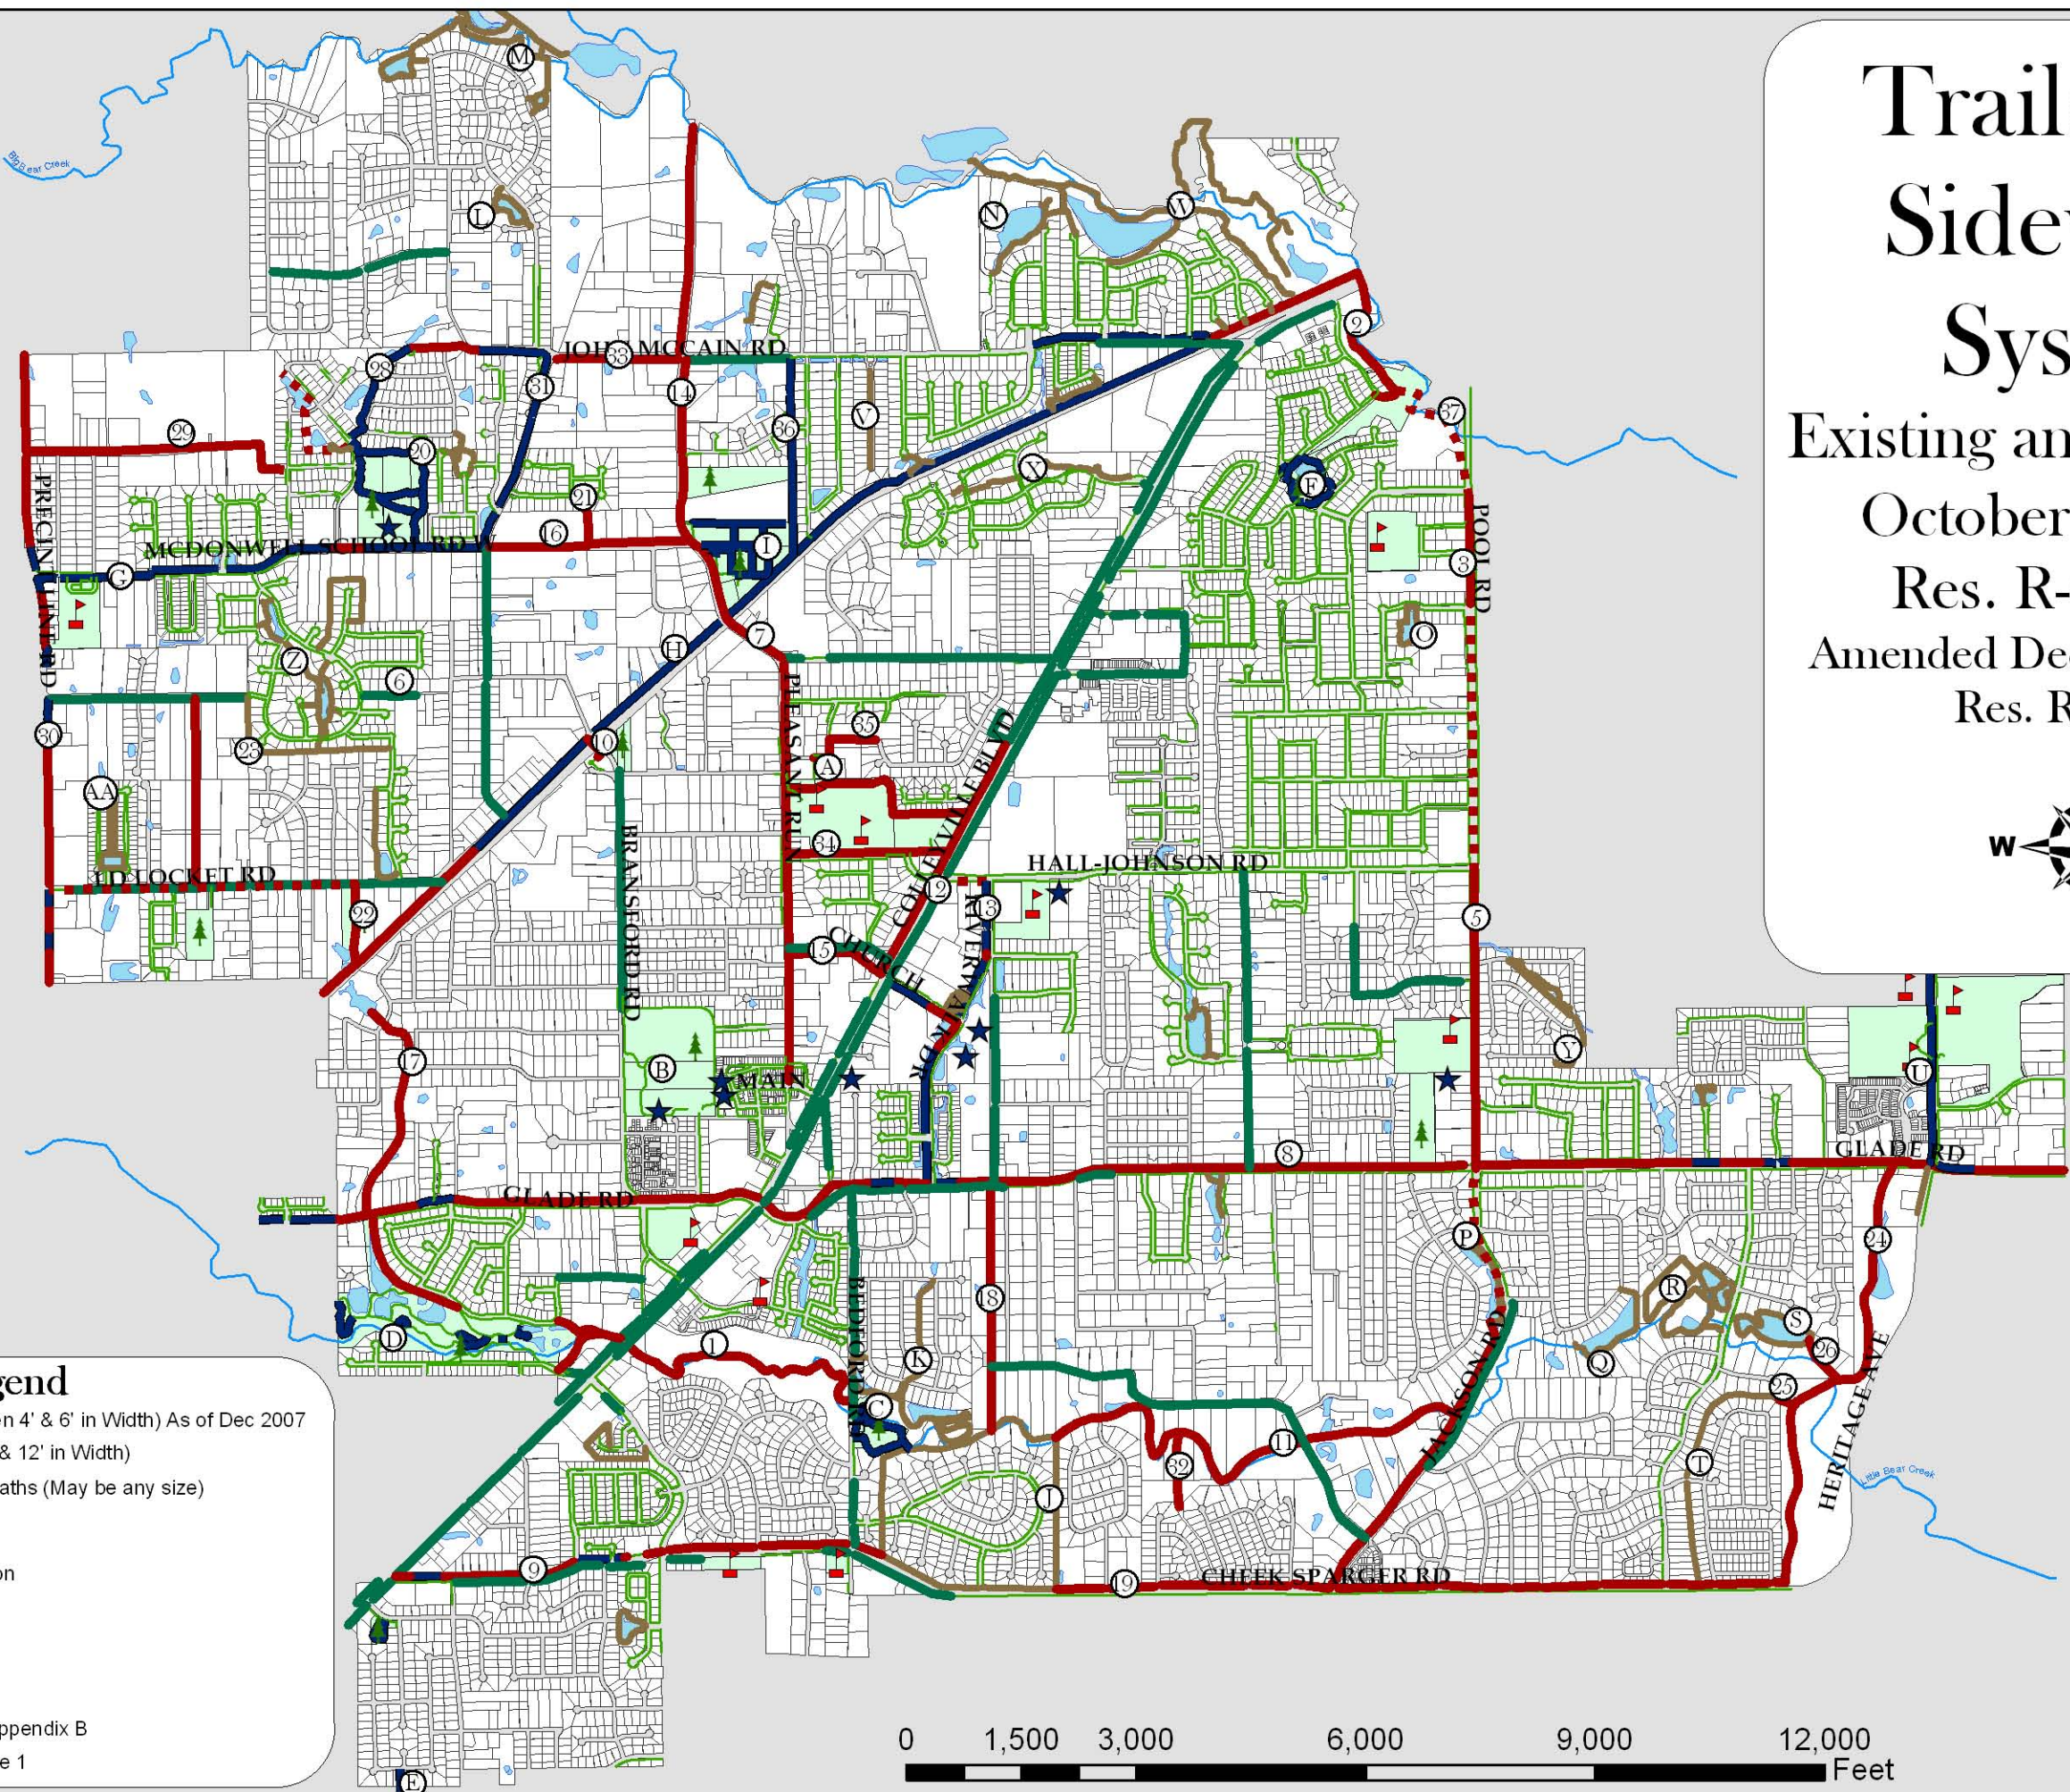


Trails and Sidewalks System

Existing and Proposed
 October 18, 2005
 Res. R-05-2609
 Amended December 18, 2007
 Res. R-07-2916

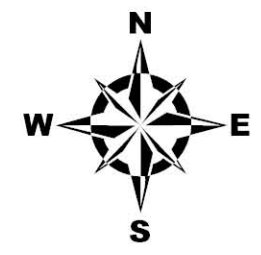

Legend

- Existing Sidewalks (Between 4' & 6' in Width) As of Dec 2007
- Existing Trails (Between 8' & 12' in Width)
- Privately Owned Walking Paths (May be any size)
- Proposed Trails
- Proposed Sidewalks
- - - Long Range Trail Connection
- Schools
- Parks
- Municipal Locations
- Water Features
- ① Numeric Symbols refer to Appendix B
- Ⓐ Alpha Symbols refer to Table 1

